


- ALL STEEL CONSTRUCTION
- 1/2 INCH FIN SPACING SET AT 40 DEGREES
- AVAILABLE SIZES: 14, 24, 30 x 6 - 14, 24, 30 x 8
- FINISH: WHITE (W) ENAMEL

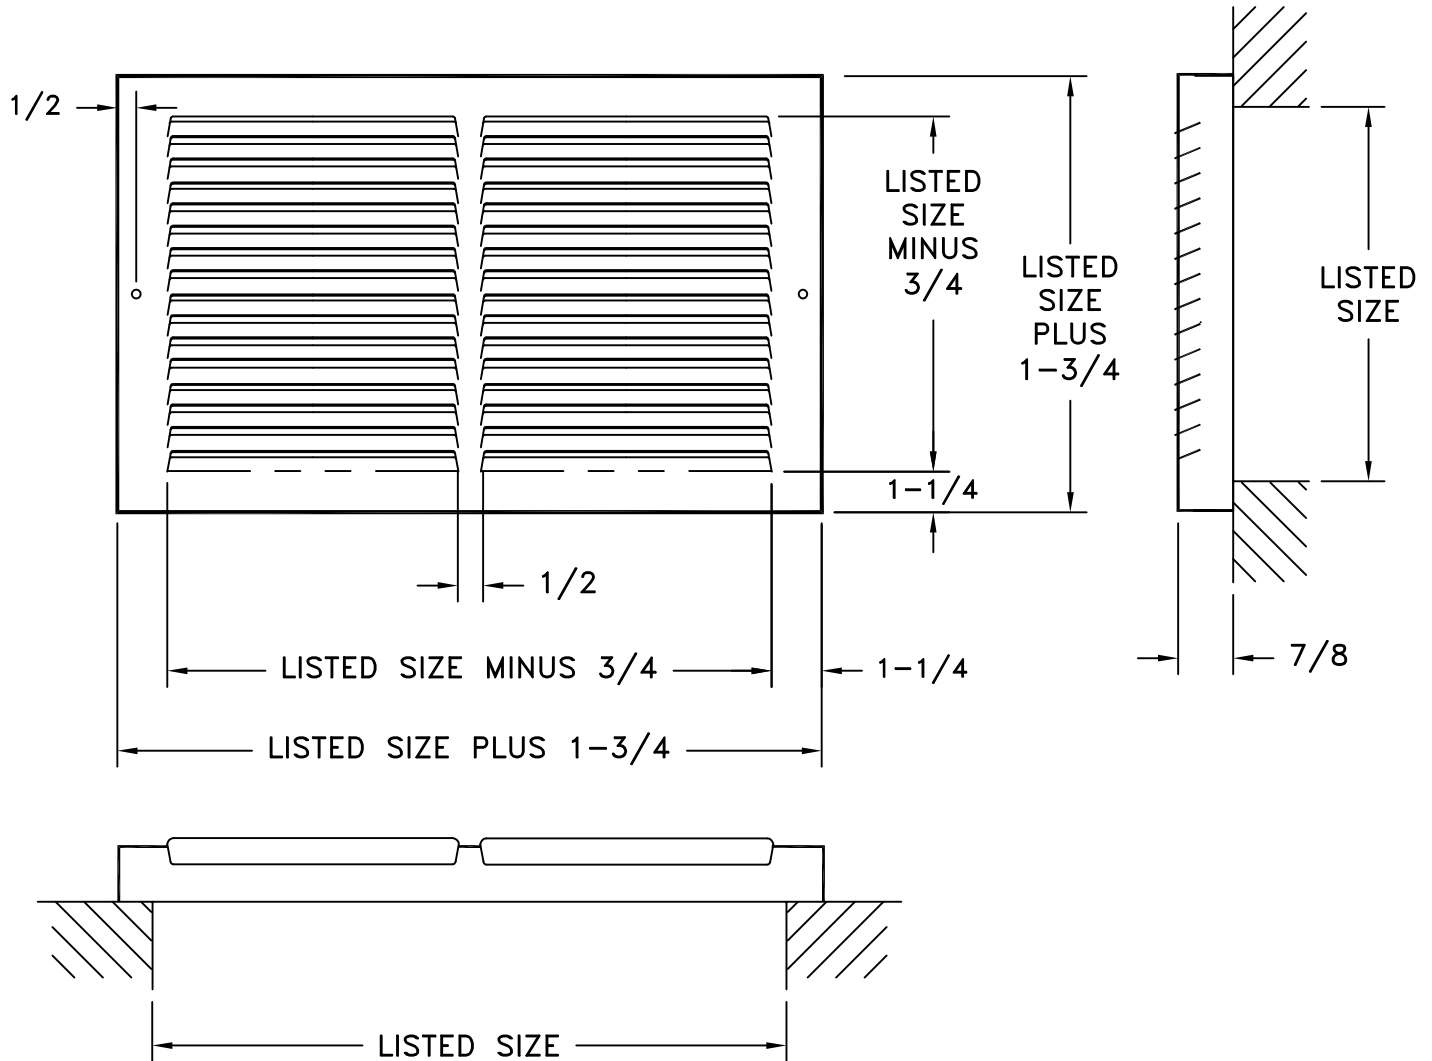

JOB NAME: _____	SUBMITTED BY: _____	DATE: 7/9/12	171
LOCATION: _____		171 Steel Baseboard Return Air Grille	
ARCHITECT: _____			
ENGINEER: _____			
CONTRACTOR: _____			