


- STAMPED FACE STEEL CONSTRUCTION
- MULTI-ANGLED FINIS
- FINISH: WHITE (W) OR BROWN (BR) ENAMEL

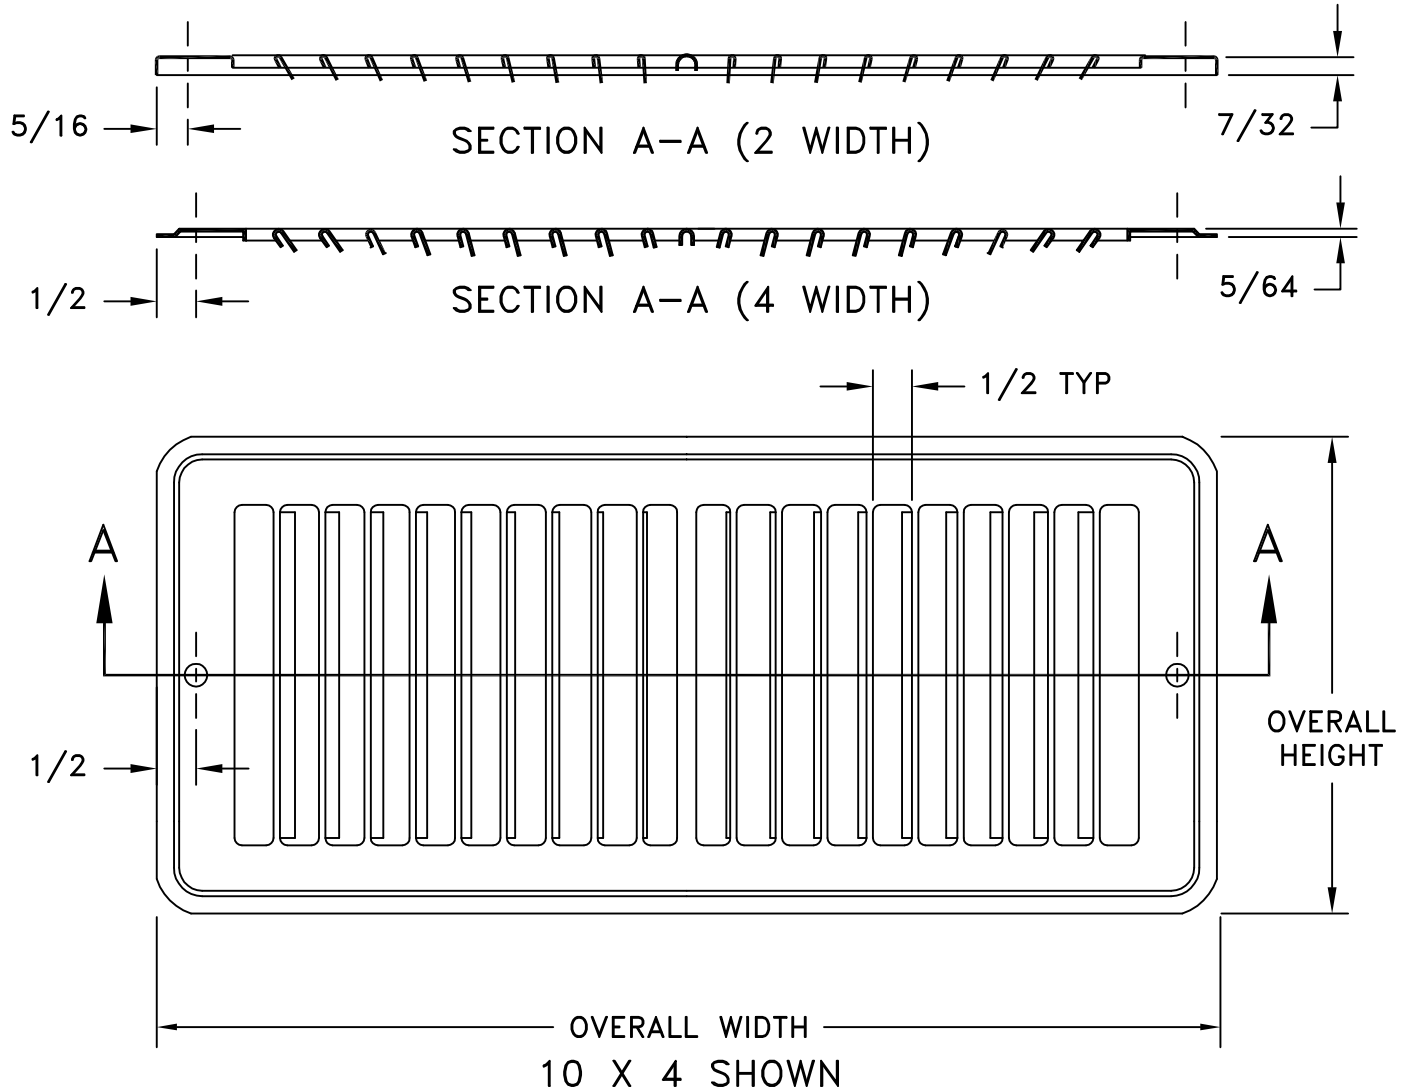

SIZE	FREE AREA SQ.IN.	OVERALL SIZE	
		WIDTH	HEIGHT
10 X 2	15	11-1/8	3-3/8
12 X 2	17	13-1/8	3-3/8
14 X 2	20	15-1/8	3-3/8
10 X 4	27	11-1/2	5-1/2
12 X 4	32	13-1/2	5-1/2
14 X 4	37	15-1/2	5-1/2

JOB NAME: _____
 LOCATION: _____
 ARCHITECT: _____
 ENGINEER: _____
 CONTRACTOR: _____

SUBMITTED BY: _____

DATE: 10/8/2012

301
 Steel Toe - Space Grille